


400' 200' 0' 400'
SCALE: 1" = 400'



BROOKER CREEK
OUTFALL

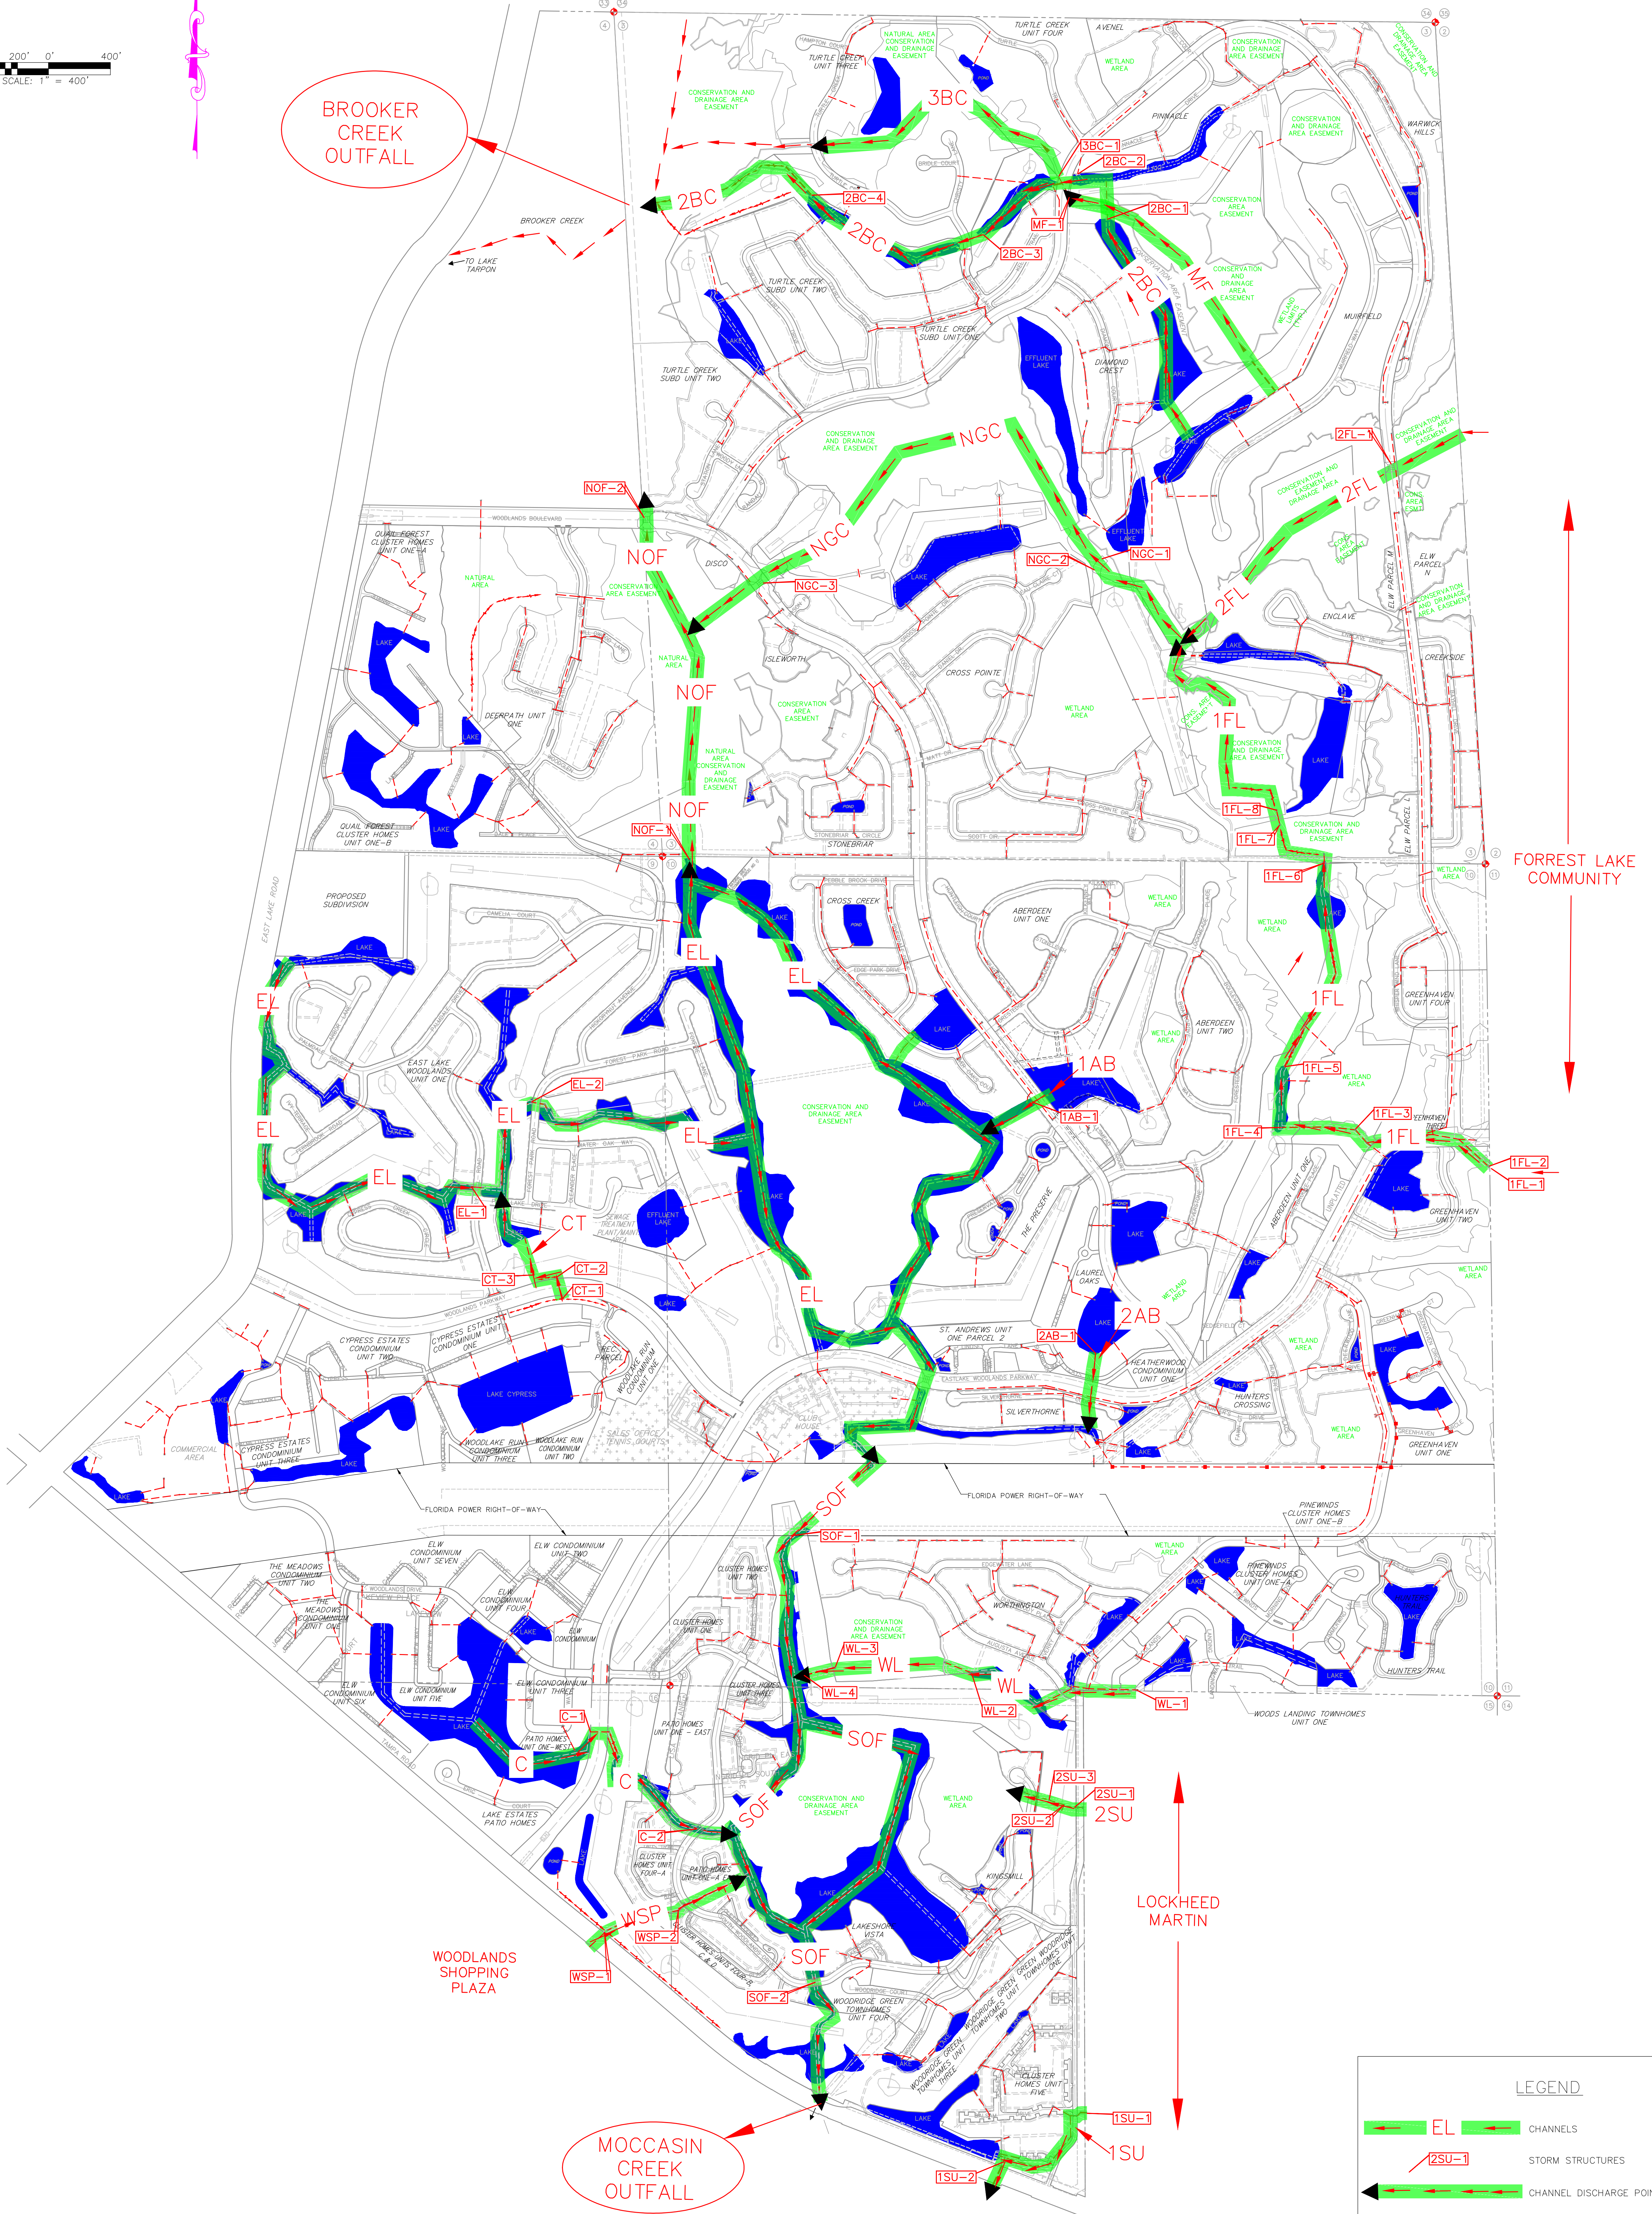

FORREST LAKE
COMMUNITY

LOCKHEED
MARTIN

MOCCASIN
CREEK
OUTFALL

LEGEND	
	EL CHANNELS
	STORM STRUCTURES
	CHANNEL DISCHARGE POINT

ELW INVESTIGATIVE REPORT MASTER DRAINAGE EXHIBIT

EMK CONSULTANTS of FLORIDA, INC.
7815 North Dale Mabry Highway
Tampa, Florida 33614
PH: (813) 931-8900
Email: EMK@EMKFLA.COM
EB No. 4636
ENGINEERS SURVEYORS LAND PLANNERS

FLORIDA PROFESSIONAL ENGINEER No.